
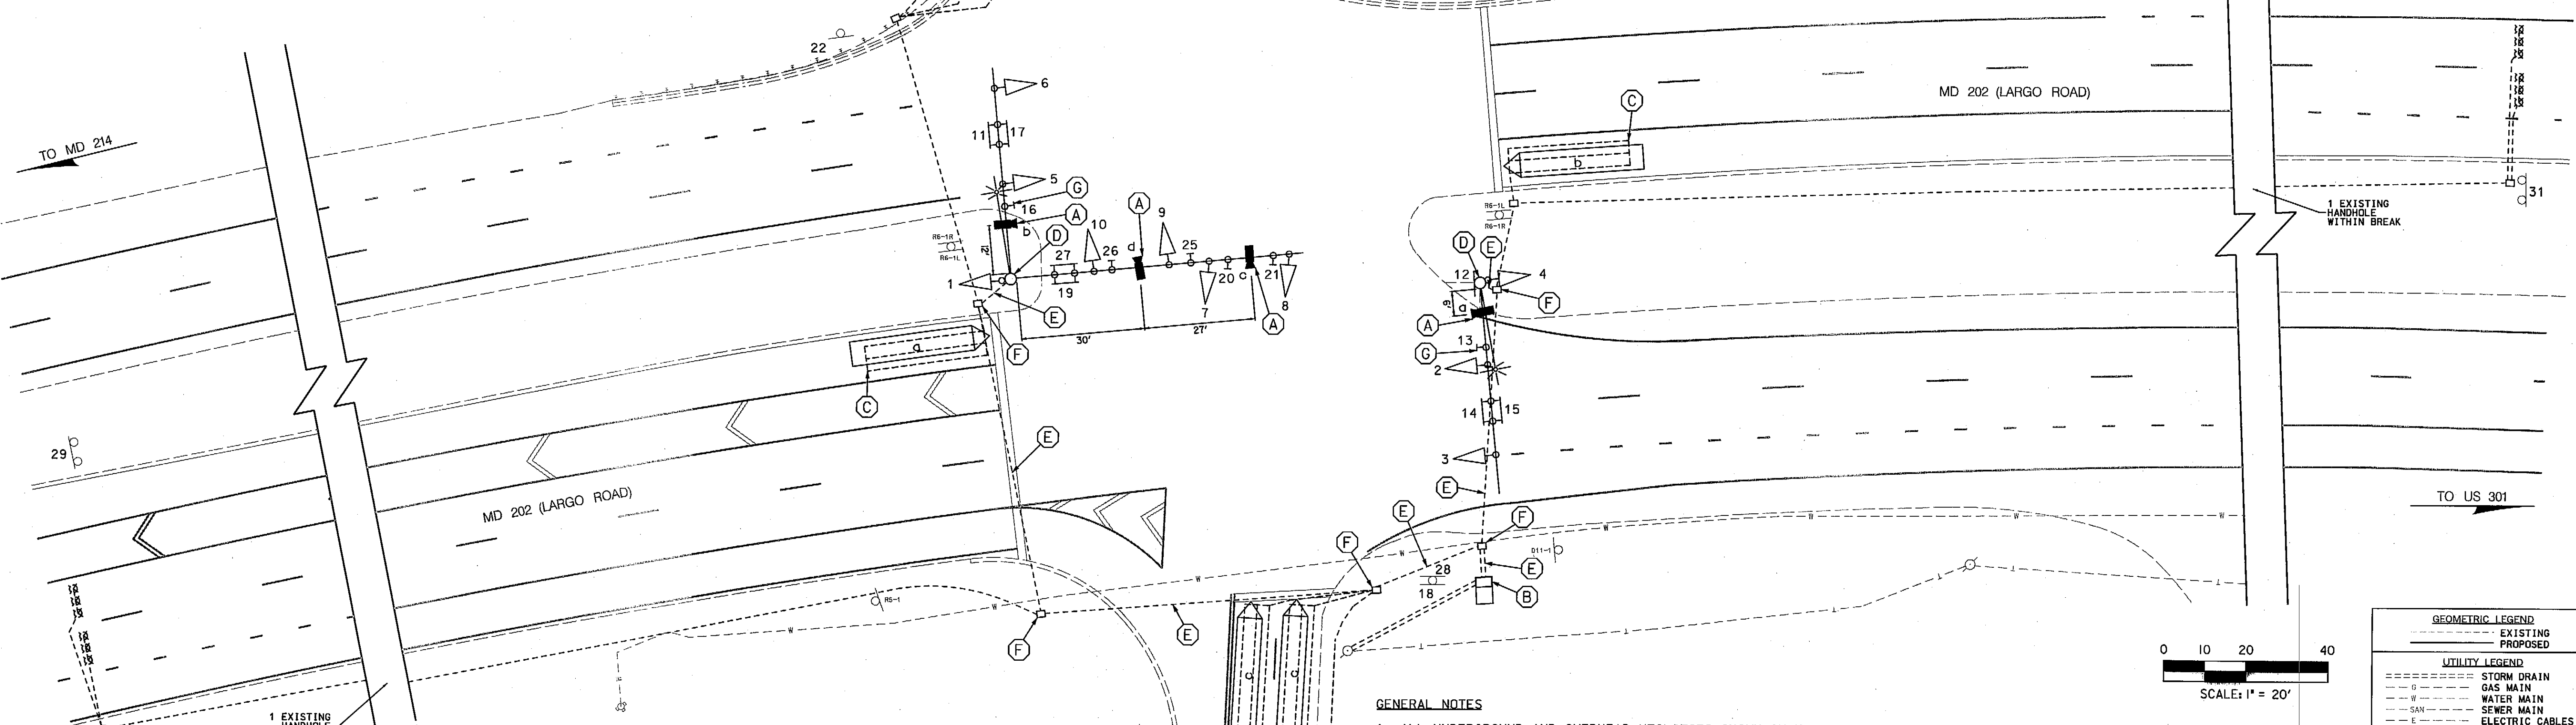
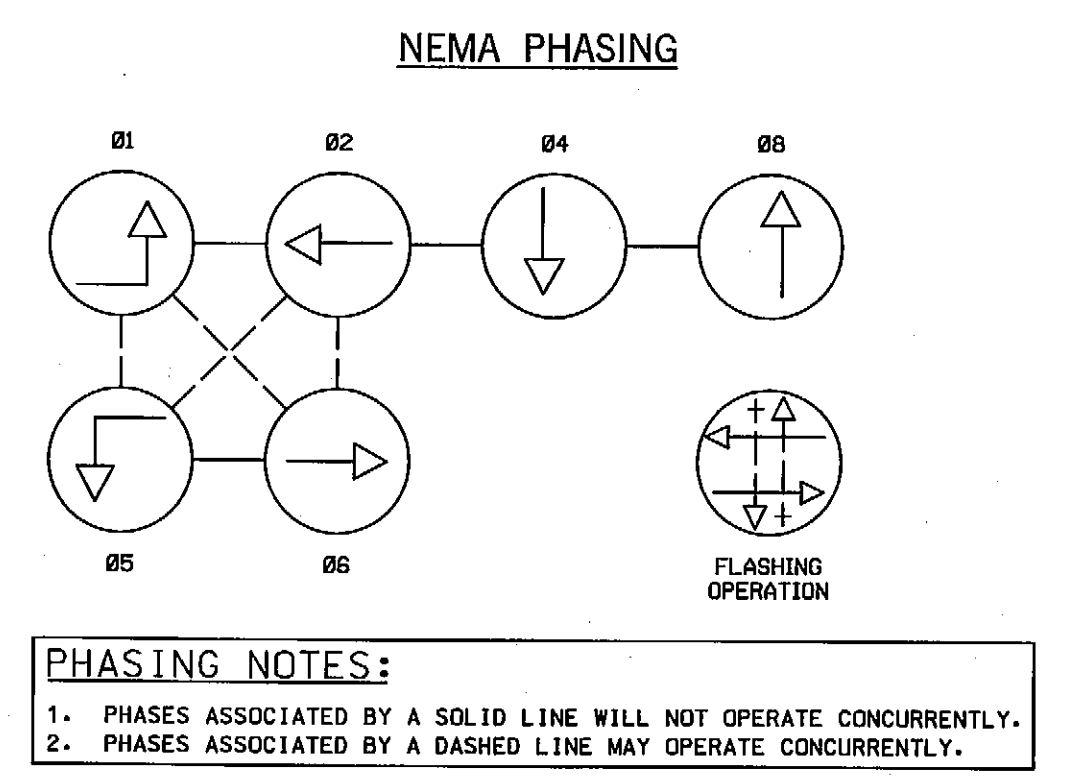
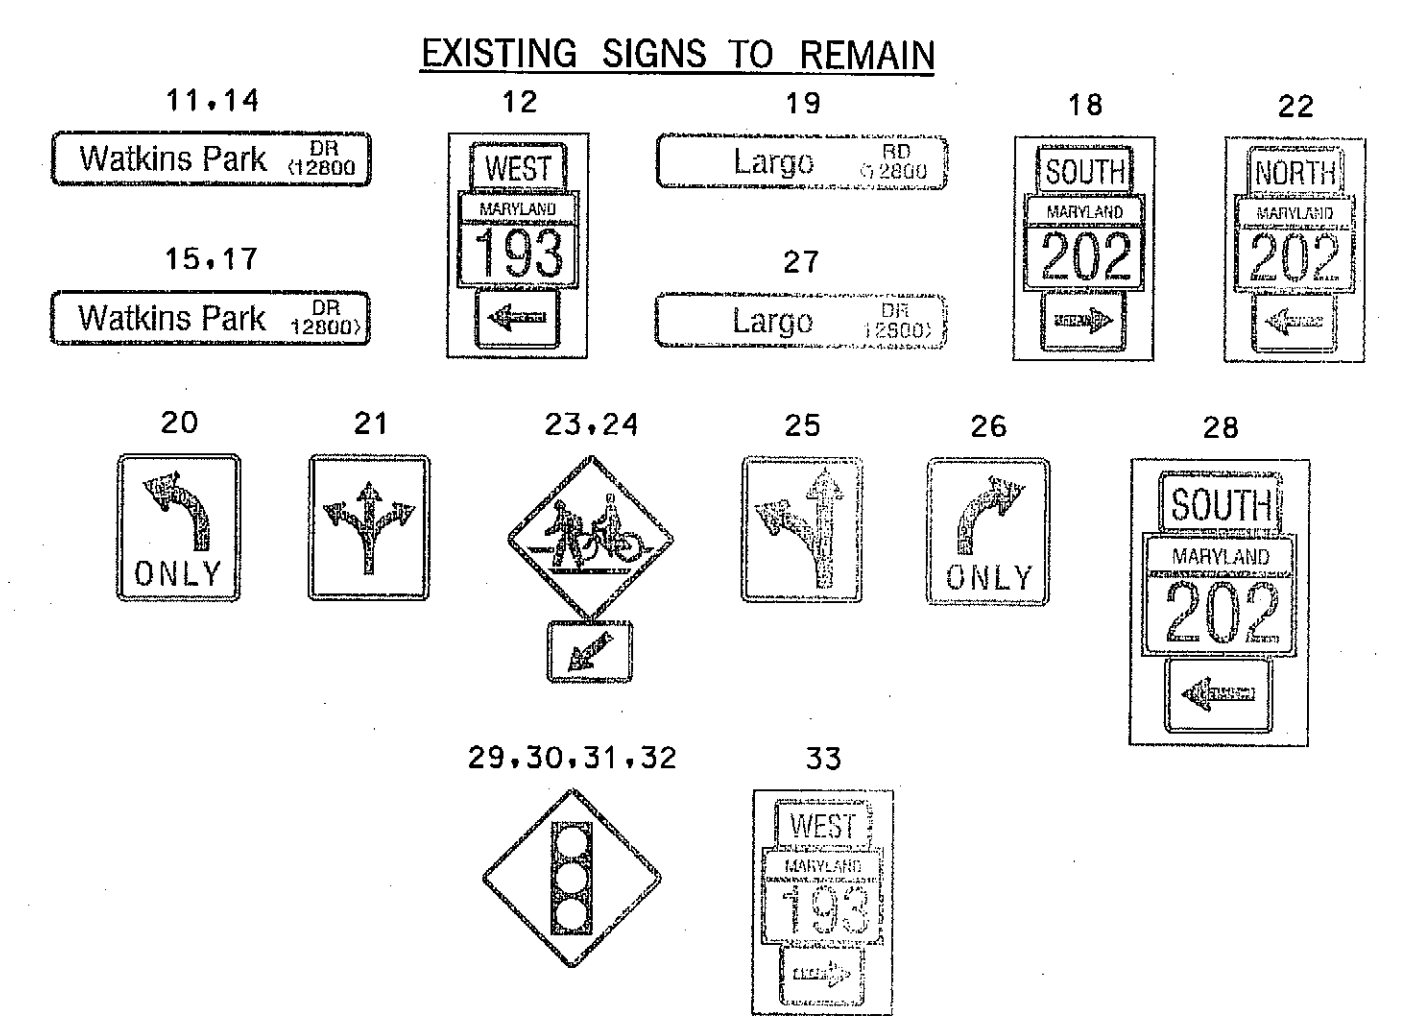
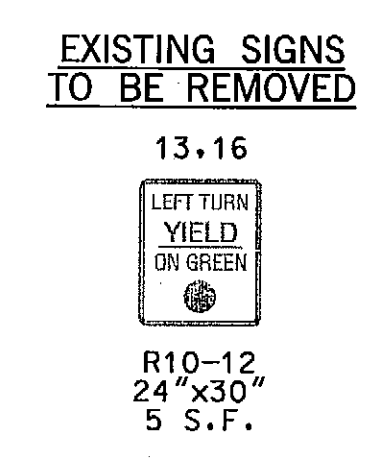
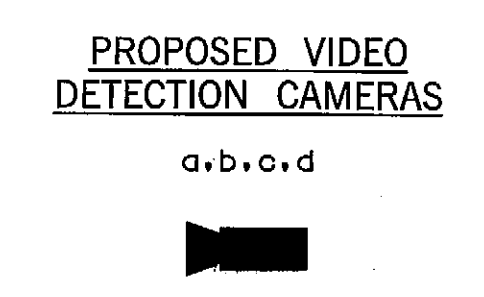


MD 202 IS ASSUMED TO RUN IN A NORTH-SOUTH DIRECTION

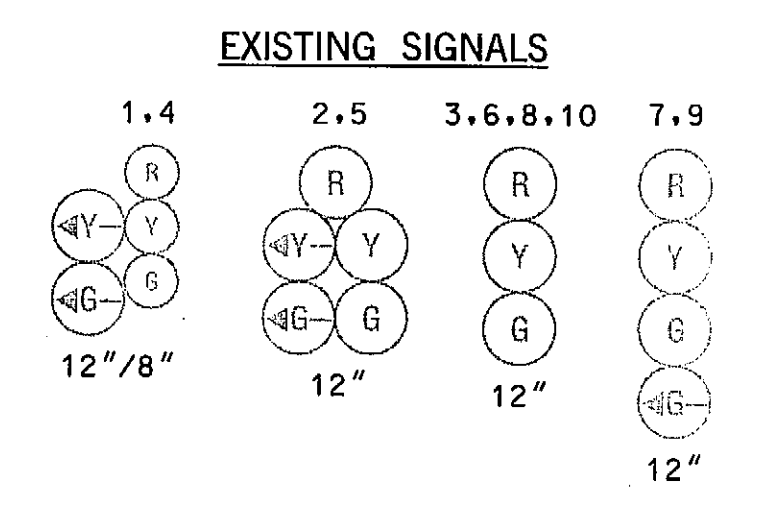

- GENERAL NOTES**
- ALL UNDERGROUND AND OVERHEAD UTILITIES SHOWN ON THIS PLAN ARE SCHEMATIC ONLY AND MAY NOT BE COMPLETE. THE CONTRACTOR SHALL BE RESPONSIBLE FOR NOTIFYING MISS UTILITY PRIOR TO THE CONSTRUCTION SO THAT ALL UTILITIES MAY BE LOCATED IN THE FIELD. IF THE CONTRACTOR PERCEIVES THAT A CONFLICT BETWEEN UTILITIES AND THE TRAFFIC SIGNAL WILL OCCUR, THE CONTRACTOR SHALL NOTIFY THE PROJECT ENGINEER IMMEDIATELY SO THAT THE CONFLICT MAY BE RESOLVED.
 - VIDEO CAMERA LOCATION / ALIGNING SHALL BE COORDINATED WITH THE SHA ENGINEER.
 - THE CONTRACTOR SHALL BE RESPONSIBLE FOR TERMINATING ALL NEW CABLE TO THE APPROPRIATE TERMINALS AND SHALL PROPERLY LABEL EACH CABLE. ALL UNUSED DETECTOR CABLE SHALL BE PROPERLY REMOVED AND DISPOSED.

- CONSTRUCTION DETAILS**
- INSTALL VIDEO DETECTION CAMERA ON EXISTING MAST ARM.
 - USE EXISTING BASE MOUNTED CABINET/CONTROLLER. INSTALL VIDEO DETECTION INTERFACE EQUIPMENT. REMOVE ALL ASSOCIATED EXISTING LOOP WIRE.
 - ABANDON EXISTING LOOP DETECTOR. REMOVE ALL ASSOCIATED EXISTING LOOP WIRE.
 - USE EXISTING SIGNAL POLE.
 - USE EXISTING CONDUIT.
 - USE EXISTING HANDHOLE.
 - REMOVE EXISTING OVERHEAD SIGN.

McCormick Taylor
Engineers & Planners
Since 1946

509 South Exeter Street
4th Floor
Baltimore, Maryland 21202
(410) 662-7400

BY: tiwest

TOD NO: XX656-06
SHA NO: PG771855
MD 193 @ MD 214; Chesterton Drive to MD 202

APPROVALS	
TEAM LEADER	DESIGNED BY
ASS'T DIV. CHIEF	DRAWN BY
DIVISION CHIEF	CHECKED BY
OFFICE DIRECTOR	F.A.P. NO.

REVISIONS	
1	REPLACE LOOP DETECTION WITH VIDEO DETECTION
2	MODIFICATION TO SIDE ROAD
3	RECONSTRUCT SIGNAL WITH GEOMETRIC IMPROVEMENTS

SHA STATE OF MARYLAND
DEPARTMENT OF TRANSPORTATION
STATE HIGHWAY ADMINISTRATION
OFFICE OF TRAFFIC & SAFETY
TRAFFIC ENGINEERING DESIGN DIVISION

MD 193 (Watkins Park Drive)
MD 202 (Largo Rd)
UPPER MARLBORO, MARYLAND

TRAFFIC SIGNALIZATION PLAN

SCALE: 1" = 20' DATE: 2/1/99 CONTRACT NO.: PG401A51/B51

DESIGNED BY: COUNTY: PRINCE GEORGE'S
DRAWN BY: S.R. BARANOWSKI LOGMILE: 160.9319.37
CHECKED BY: D.DODA T.I.M.S. NO.:
F.A.P. NO.: T.O.D. NO.:

T.S. NO. 2559C SG-01 OF SG-02 SHEET NO. 1 OF 2